
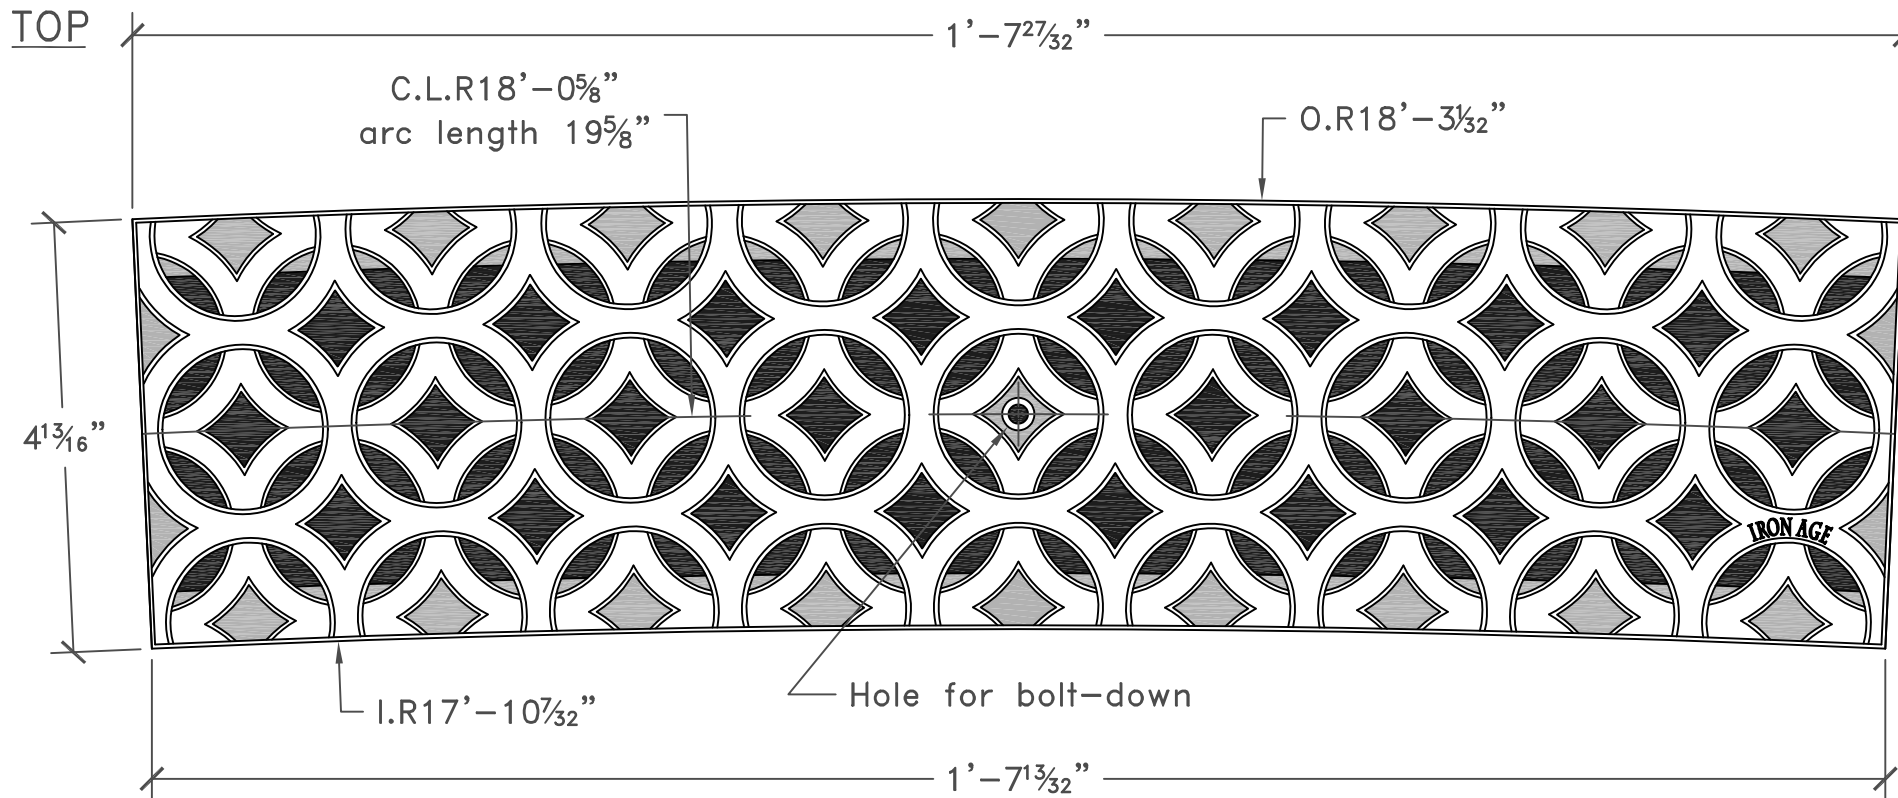


### 3 GRATES ARRAYED

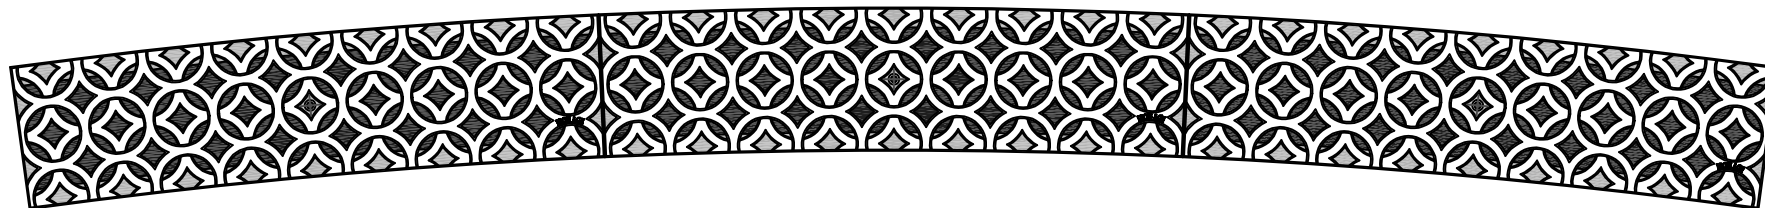

**IRON AGE**  
DESIGNS

2104 SW 152nd St. #4 TEL 206.276.0925  
Burien, WA 98166 FAX 206.257.0318  
www.ironagedesigns.com

Interlaken 5" Trench Grate  
18'-1" C.L.R.

drawing no. INT.C.05x18'I.R.

drawn by: CD  
scale: NTS  
rev. date: 11/02/08

#### NOTES:

1. Material: cast iron
  2. Natural finish
  3. Total thickness: 13/16"
  4. Fits frame  
manufactured by:  
Iron Age Designs™
  5. No openings greater than 1/2"
  6. Free Drain Area = 21%
  7. Due to casting inconsistencies all dimensions are nominal.
- © 2008 Iron Age Designs