




3 GRATES ARRAYED

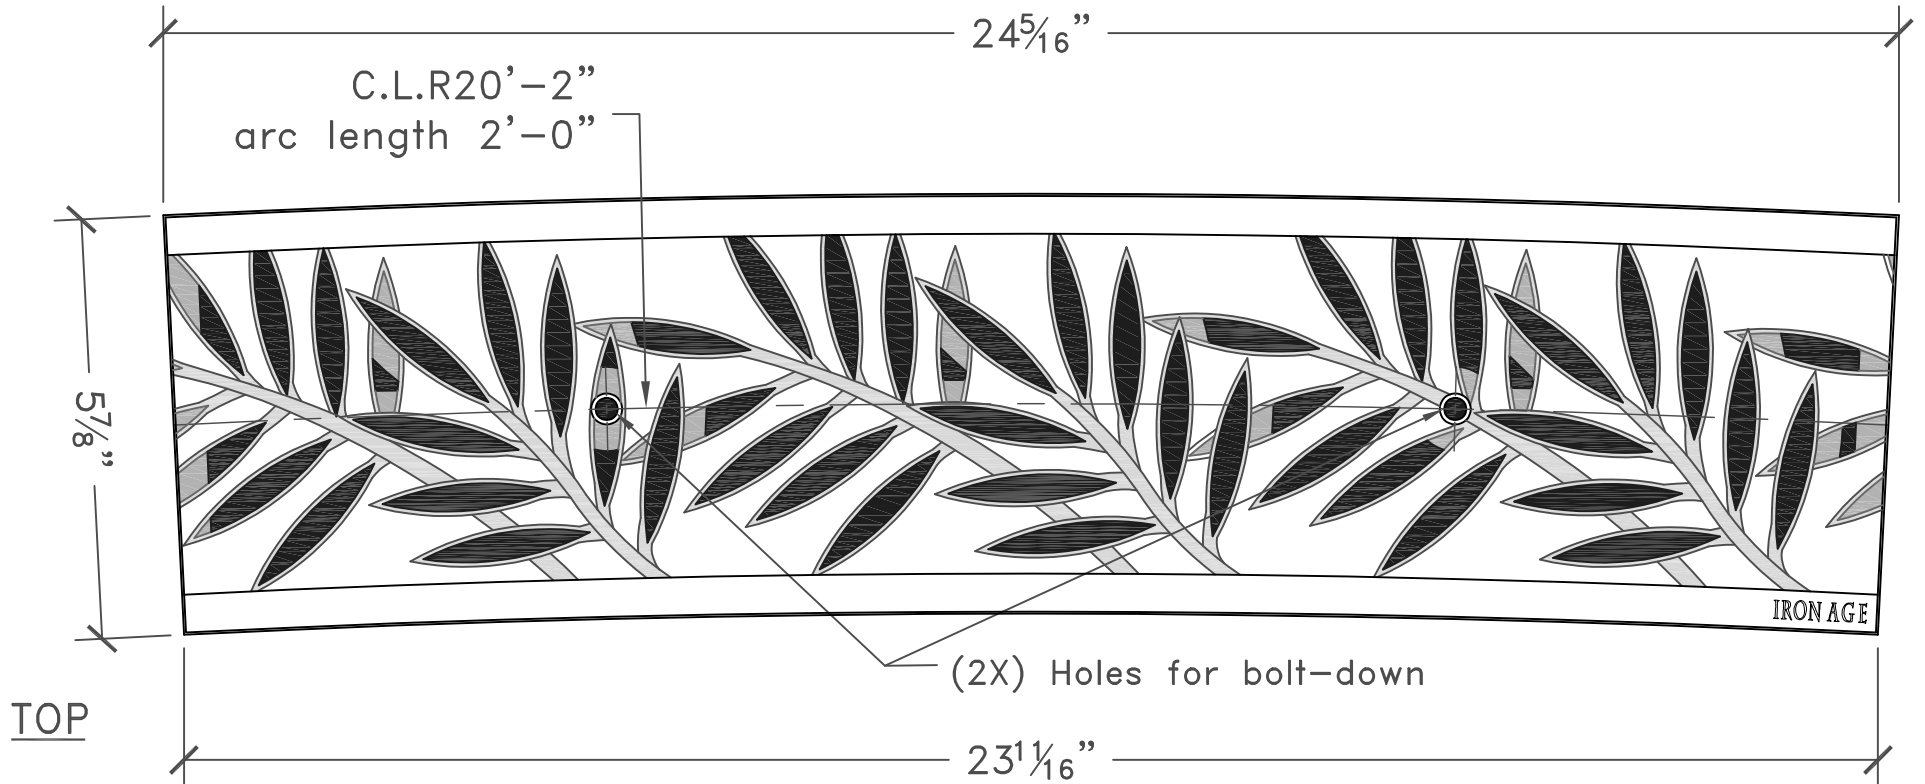

IRON AGE
DESIGNS

2104 SW 152nd St. #4 TEL 206.276.0925
Burien, WA 98166 FAX 206.257.0318
www.ironagegrates.com

Locust 6" Trench Grate
20'-2" C.L.R.

drawing no. LOC.C.06x20'2"clr

drawn by: CD
scale: NTS
date: 10/17/08

NOTES:

1. Material: cast iron
2. Natural finish
3. Total thickness: 3/4"
4. Fits frame
5. No openings greater than 1/2"
6. Free Drain Area = 15%
7. Due to casting inconsistencies all dimensions are nominal.

manufactured by:
Iron Age™

© 2008 Iron Age Designs