


3 GRATES ARRAYED

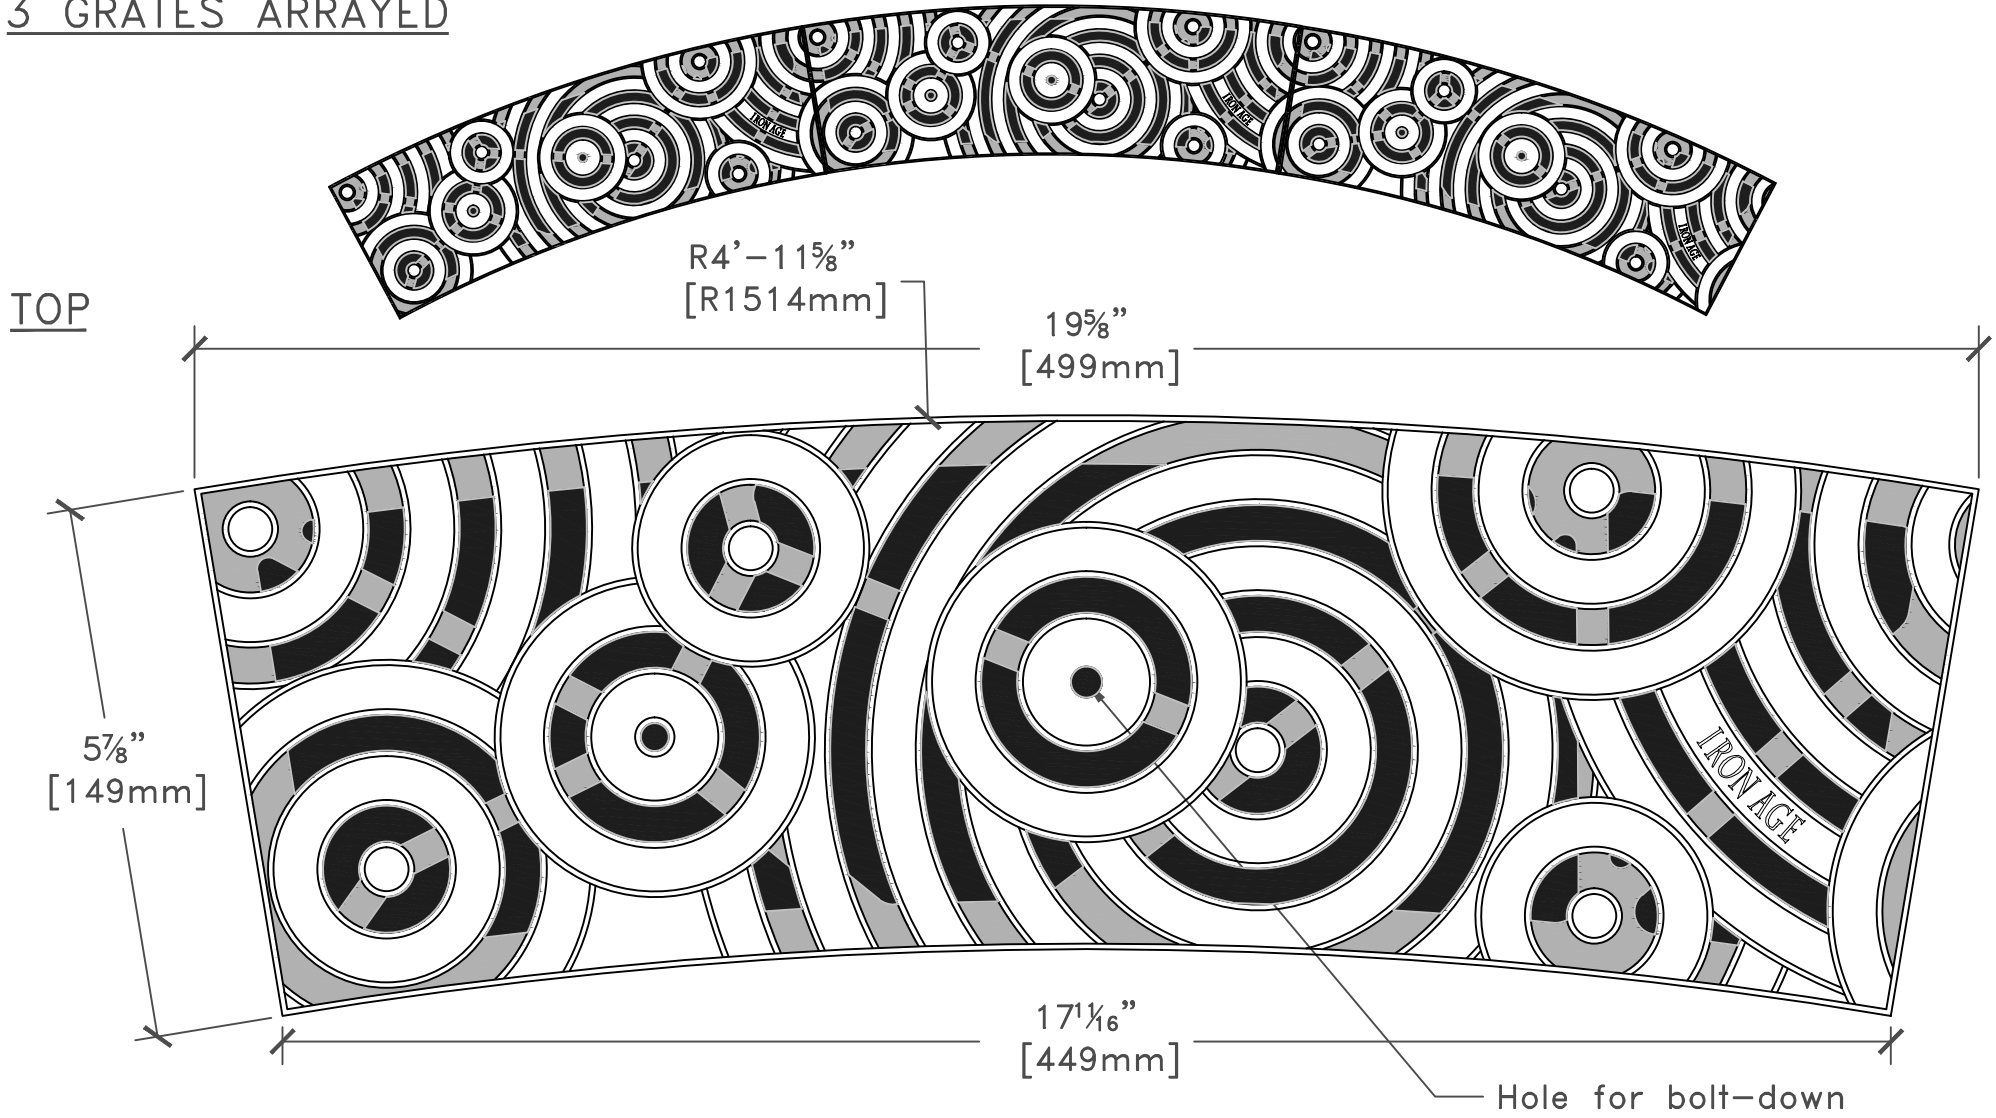

NOTES:

1. Material: cast iron
2. Natural finish
3. Total thickness: $\frac{3}{4}"$
4. Fits drain channels manufactured by: Iron Age™
5. No openings greater than $\frac{1}{2}"$
6. Free Drain Area = 21%
7. Due to casting inconsistencies, all dimensions are nominal.



IRON AGE
DESIGNS

2104 SW 152nd St. #4 TEL 206.276.0925
Burien, WA 98166 FAX 206.257.0318
www.ironagegrates.com

Oblio 5" Trench Grate
4'-9" C.L.R.
drawing no. OBL.I.05x60''rad

drawn by: JH
scale: NTS
date: 9/28/11