



Array 3x




Top

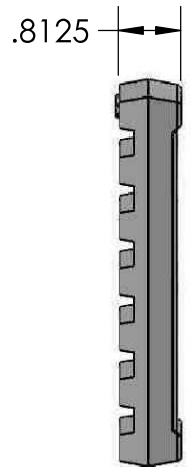

Edge

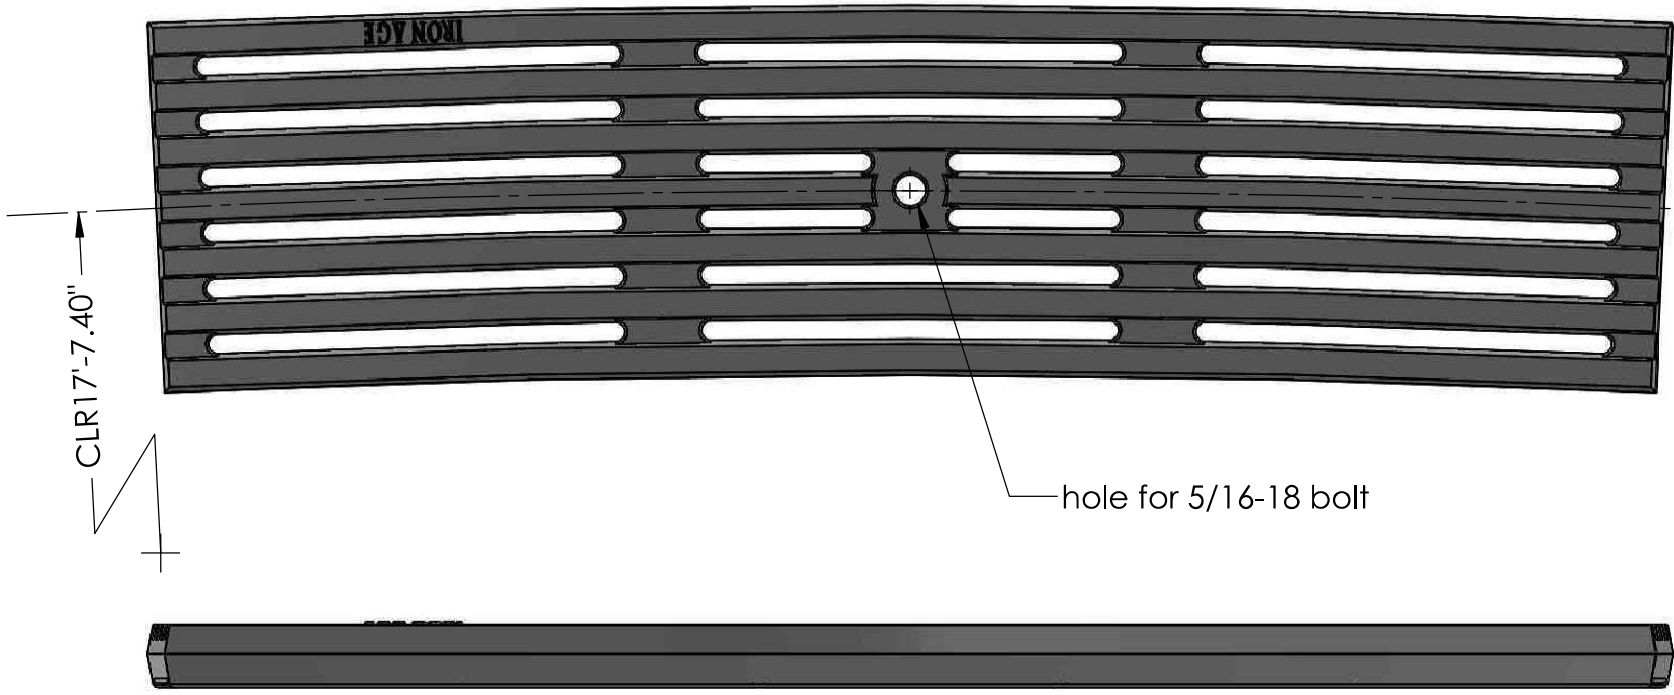

Side

 **IRON AGE** DESIGNS 2104 SW 152nd St #4 Burien, WA 98166 TEL 206.276.0925 FAX 206.257.0318 www.ironagedesigns.com

Que 5" Heel-Proof Trench Grate
17'-7" C.L.R.

Drawn by: CD
Date: 5/23/16
Scale: Not to Scale

DWG. NO. 01-3B-QUE.1.5x20R17'7"

NOTES:

1. Material: cast iron
2. Finish: Raw
3. Edge thickness: 13/16"
4. Fits frame by: Iron Age
5. Heelproof; No openings greater than 1/4"
6. Weight approx. <13lbs
7. Due to casting inconsistencies all dimensions are nominal